



Damaged Lining

Figure 1

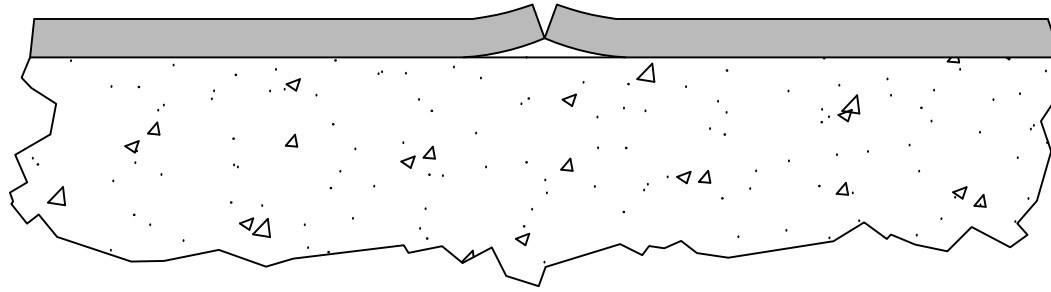


Prepared Surface

Figure 2

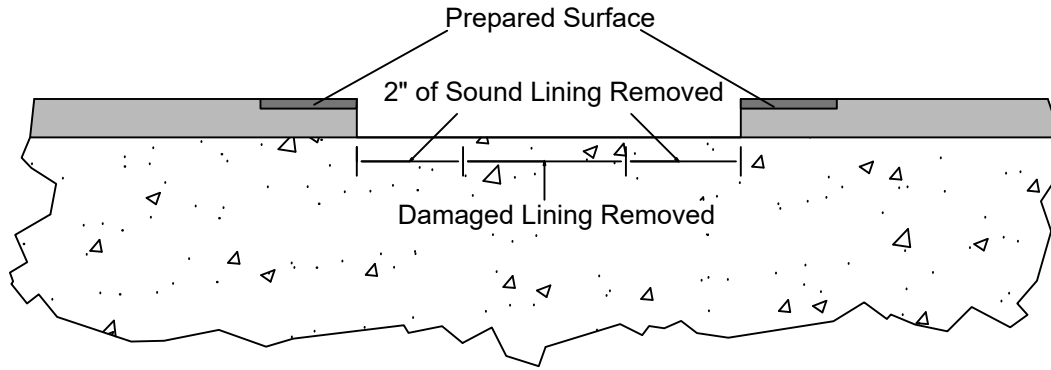

Key Chases w/ Beveled Edges

Figure 3

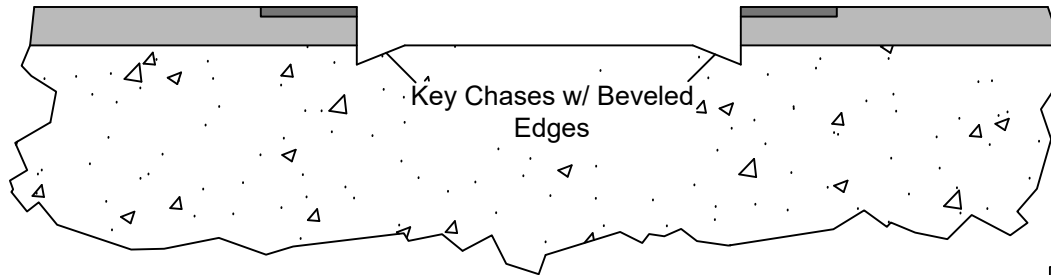

Architectural Detail

Lining Repair

STONHARD
1000 East Park Avenue

Maple Shade New Jersey 08052

Scale: NTS	Date: 06/23/2011	Drawing no.: LNG.001	Drawn by: KMB
---------------	---------------------	-------------------------	------------------