


Clean out drain set 1/8" to 1/4" above Stonhard floor finish

Stonhard Overlayment @ nominal 1/4" sloped up to drain edge

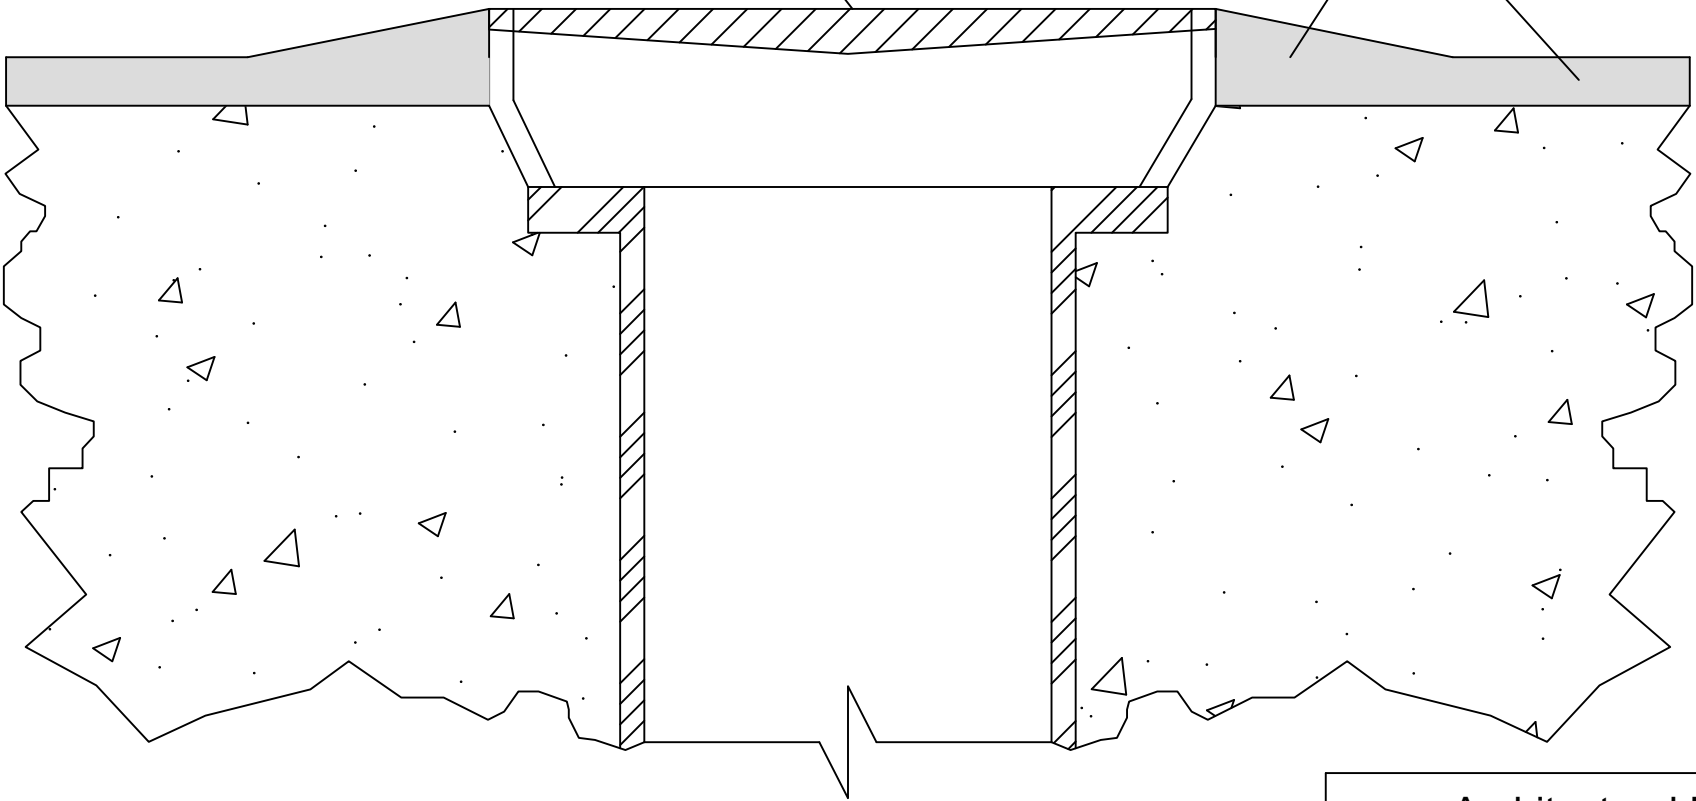

Architectural Detail

Cleanout Drain Detail

STONHARD
1000 East Park Avenue

Maple Shade New Jersey 08052

Scale: NTS	Date: 12.02.2016	Drawing no.: DRN.012	Drawn by: KMB
---------------	---------------------	-------------------------	------------------